


01204 (b) (5) DPP

URZĄD MARSZAŁKOWSKI w BIAŁYMSTOKU


[illegible]

TP.D

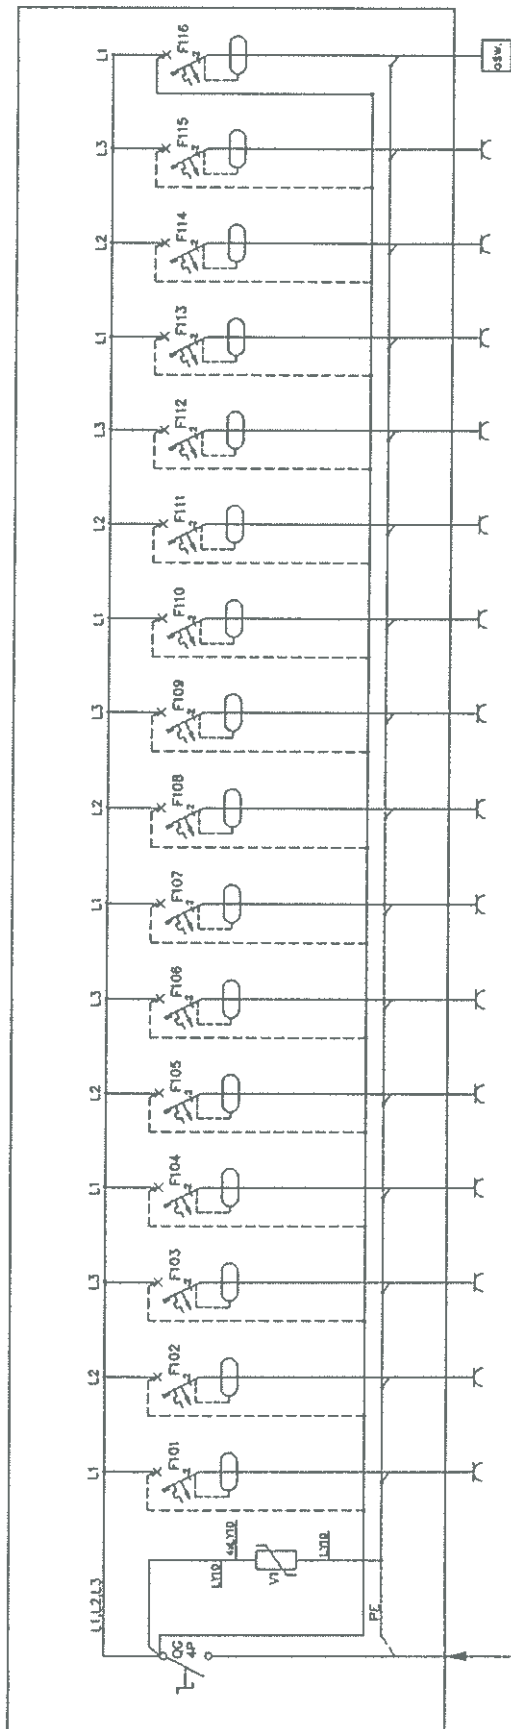

NR OBWODU	TYP	ZASILANIE Z	1	2	3	4	5	6	7	8	9	10	11	12	13	14	15	16

URZĄD MARSZAŁKOWSKI W BIAŁYMSTOKU

Biuro Inżynierii

Signature

Projekt Wykonawczy

Schemat TP.D

Elektr.

F.64